

TEXTLICHE FESTSETZUNGEN

Table with 11 sections (1.1 to 11.1) detailing planning regulations for building types, setbacks, and lot divisions.





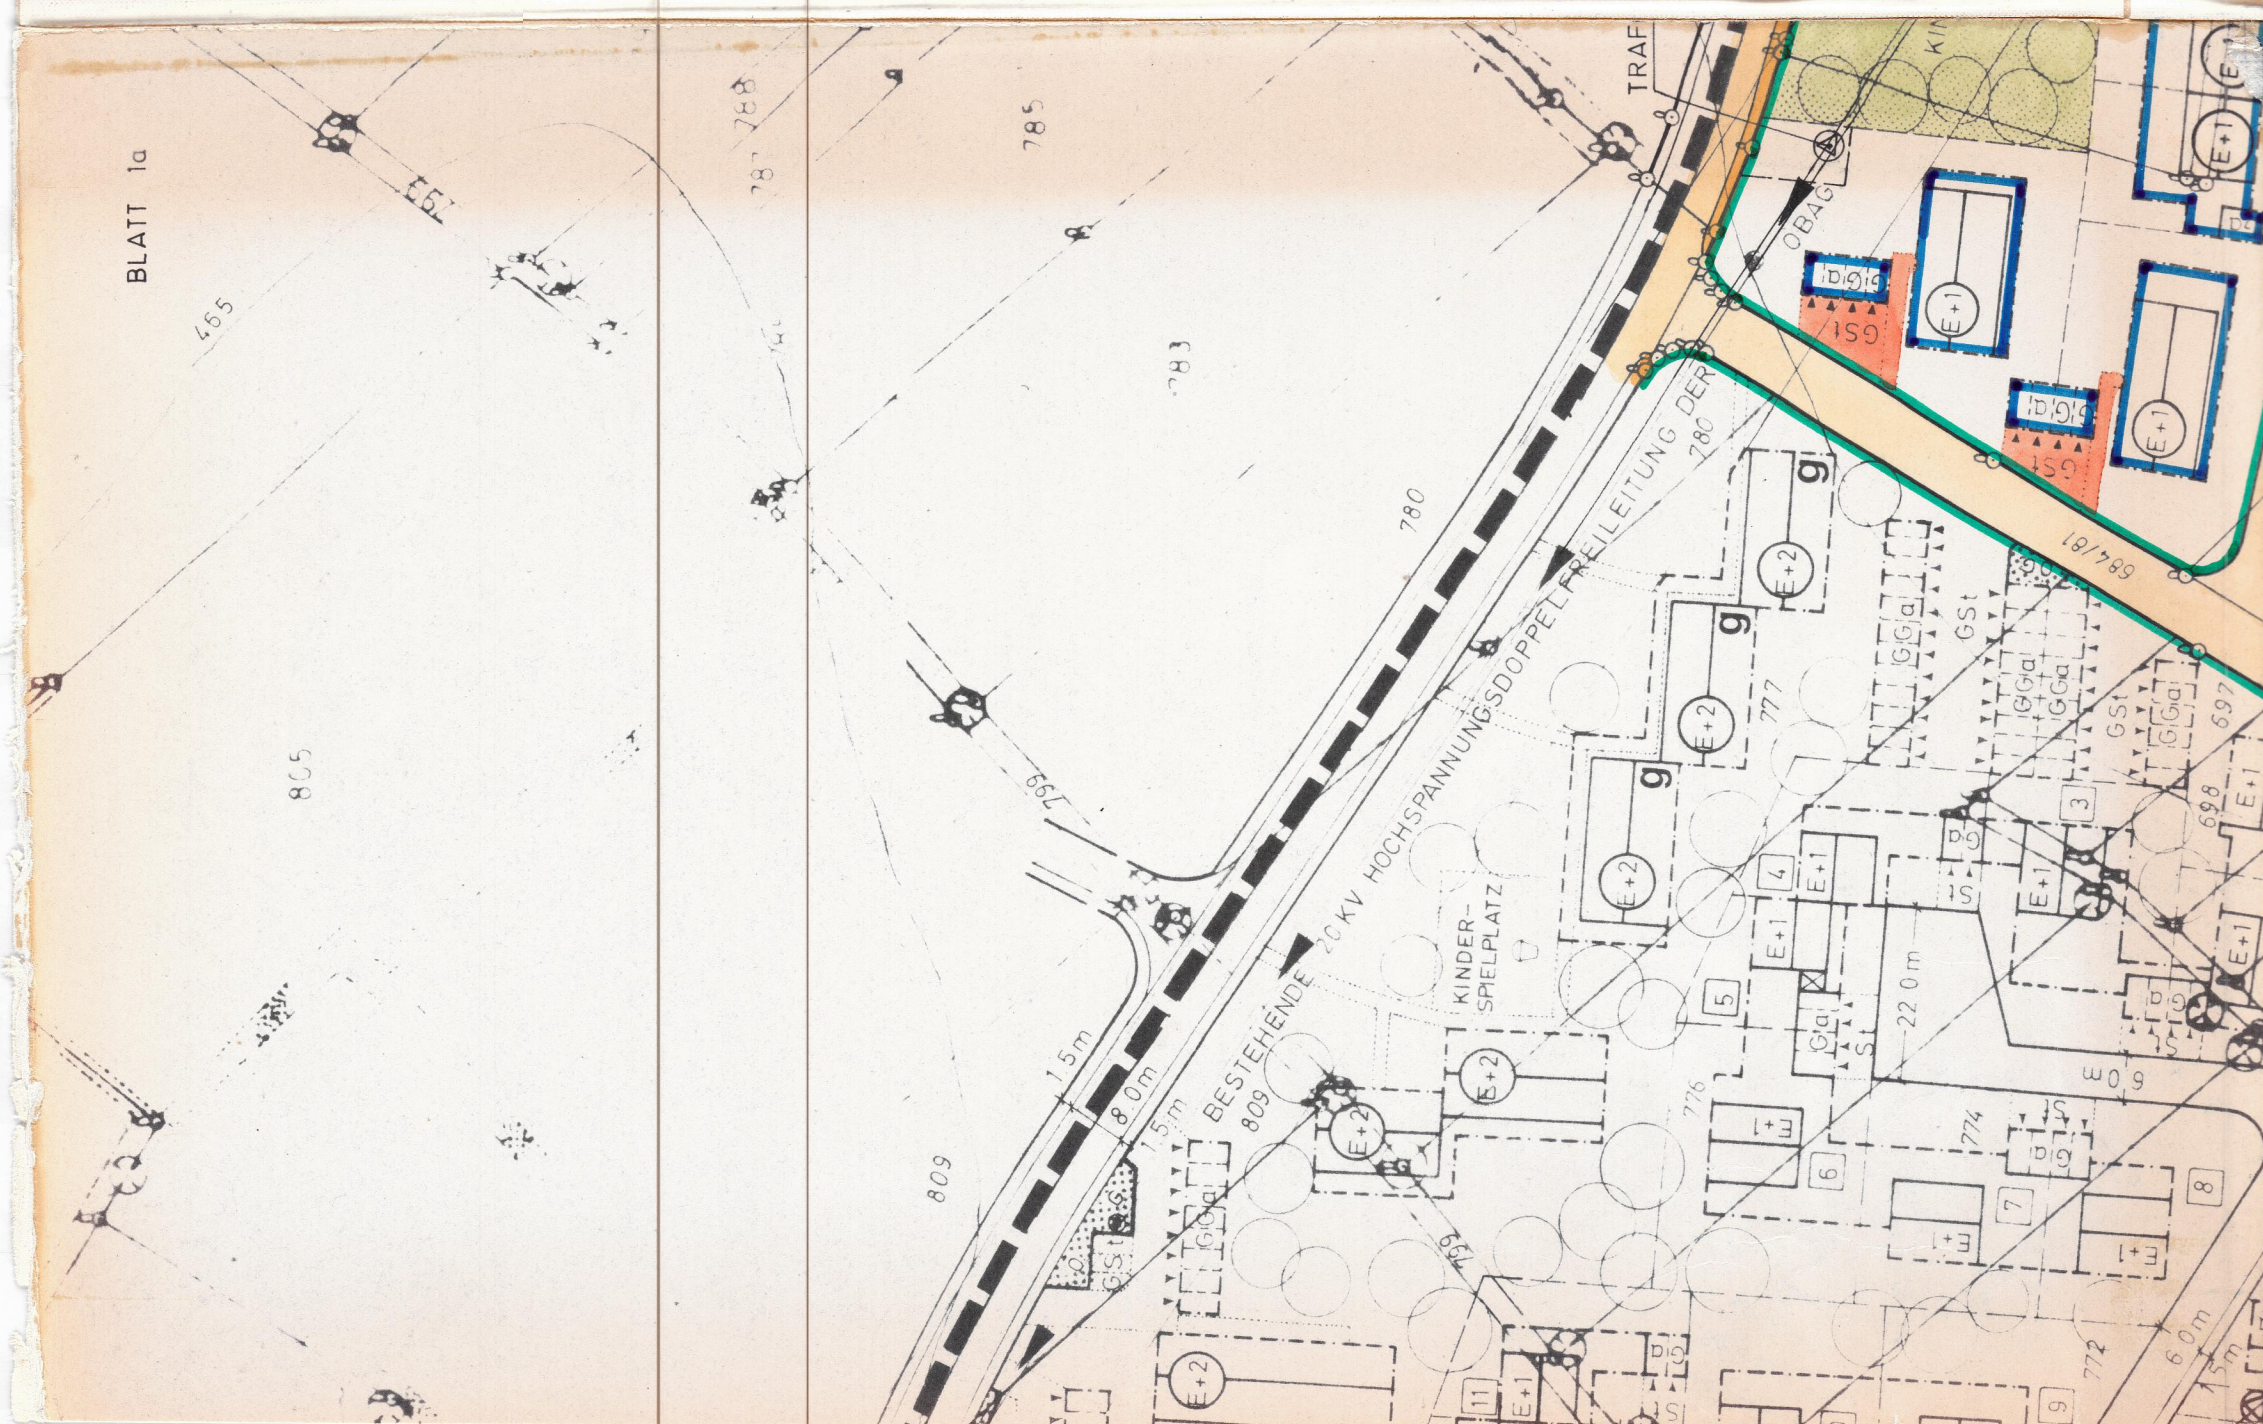


Table with 11 sections (1.1 to 11.1) detailing planning regulations for building types, setbacks, and lot divisions.

TEXTLICHE FESTSETZUNGEN

Table with 11 sections (1.1 to 11.1) detailing planning regulations for building types, setbacks, and lot divisions.

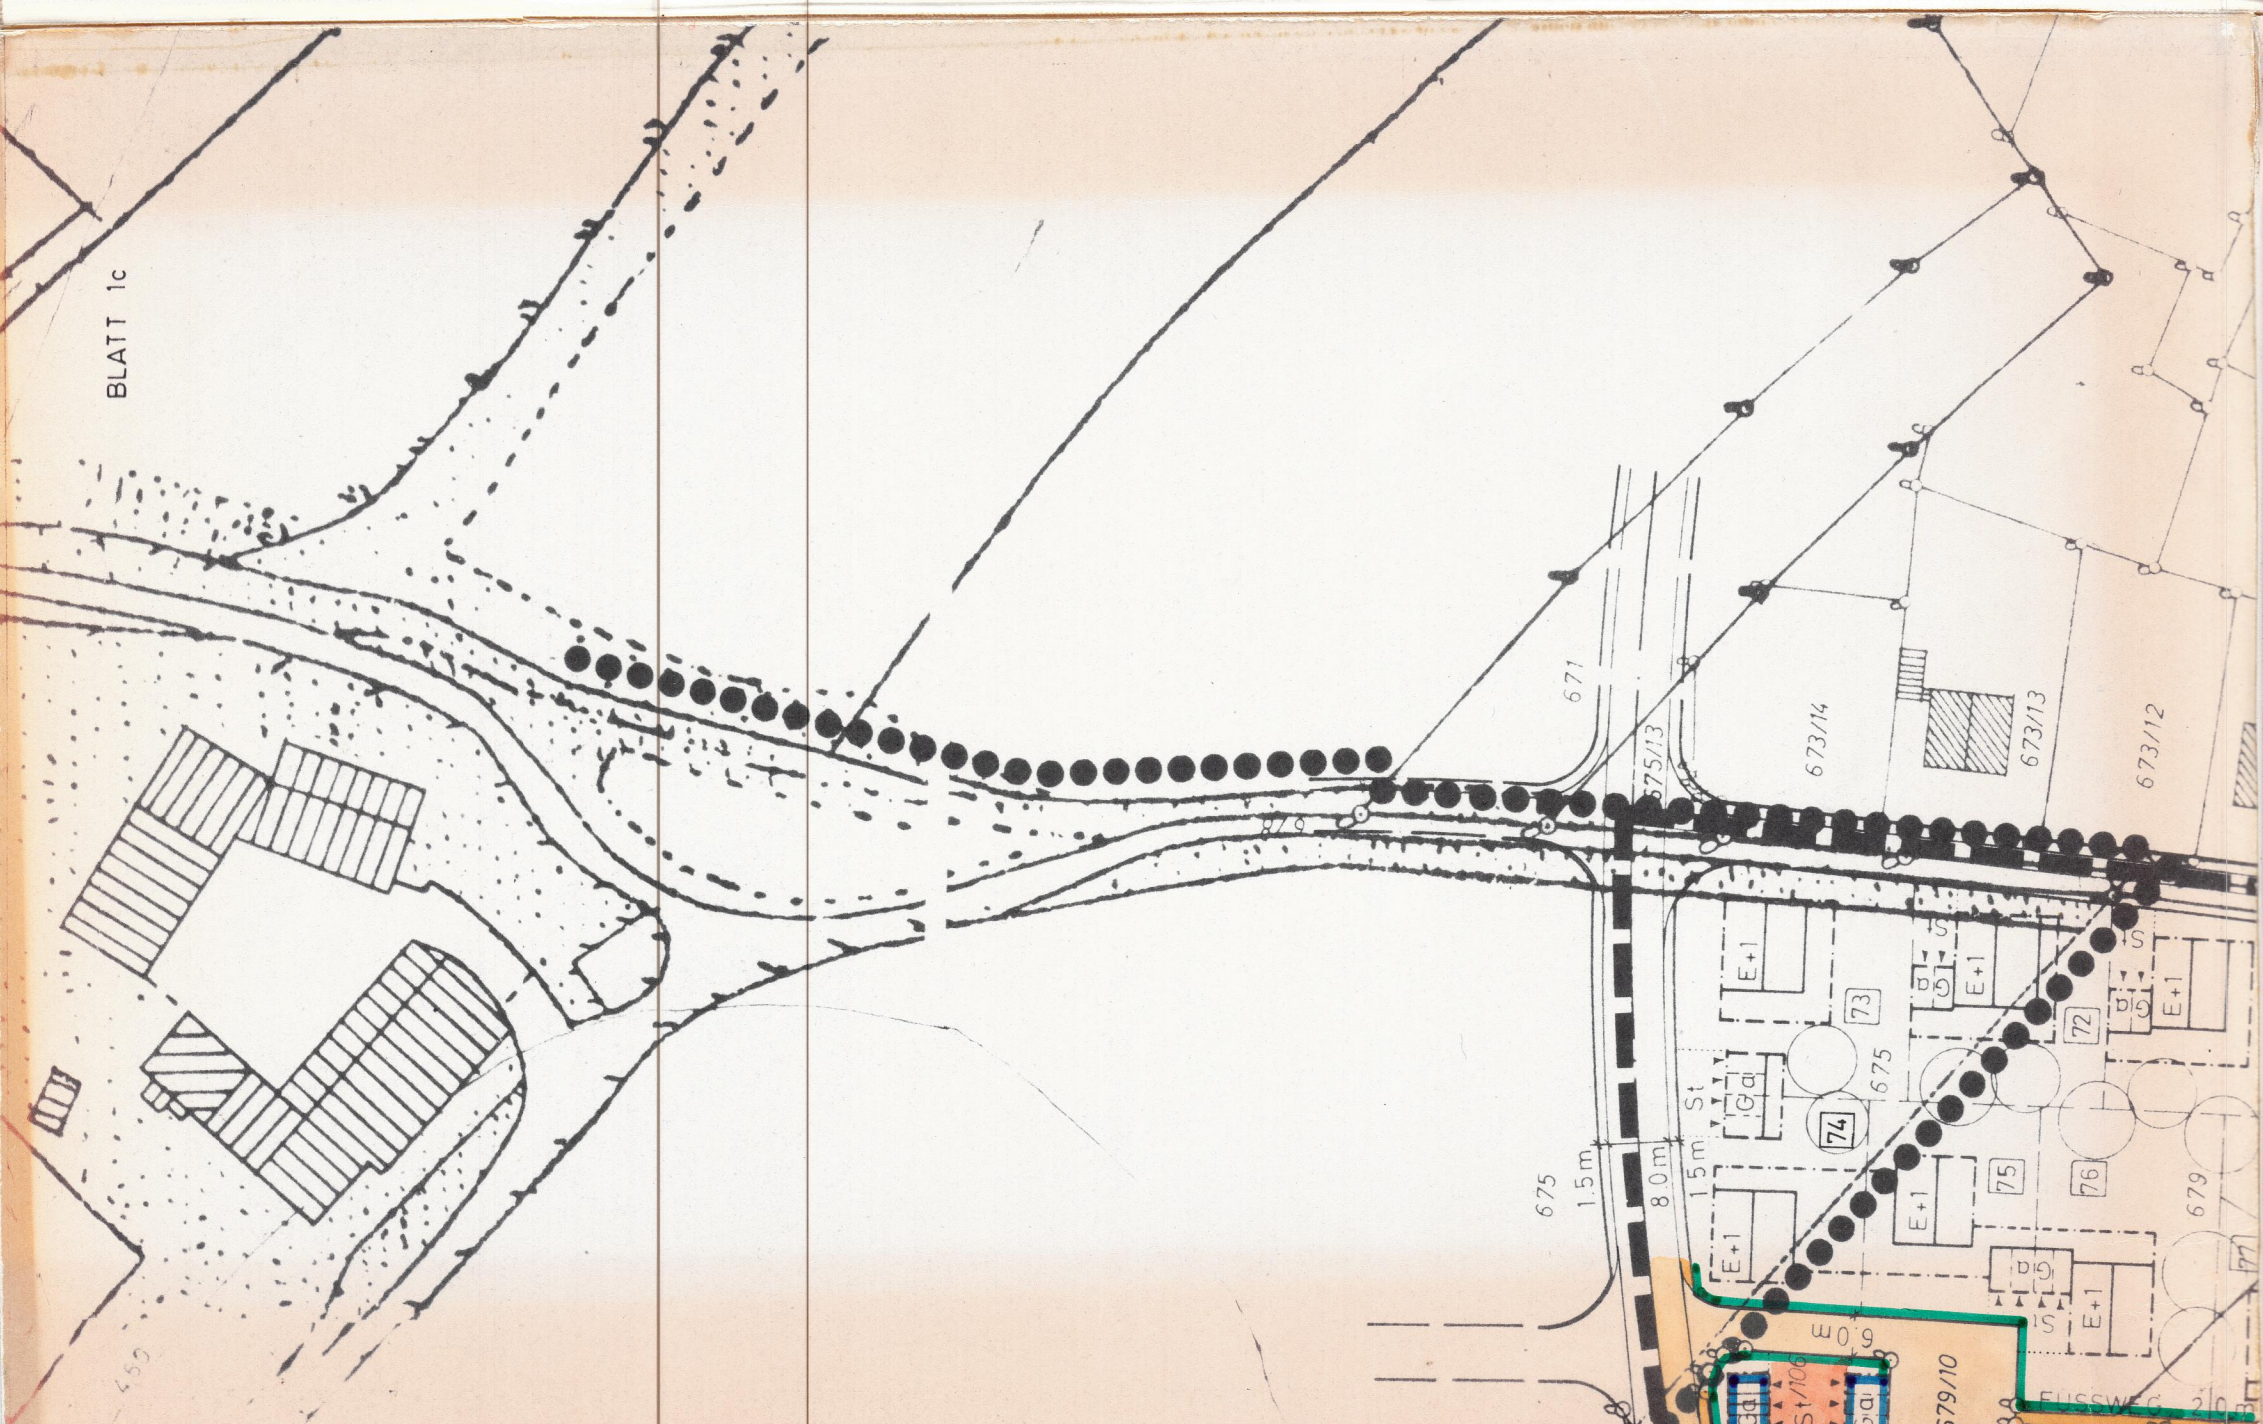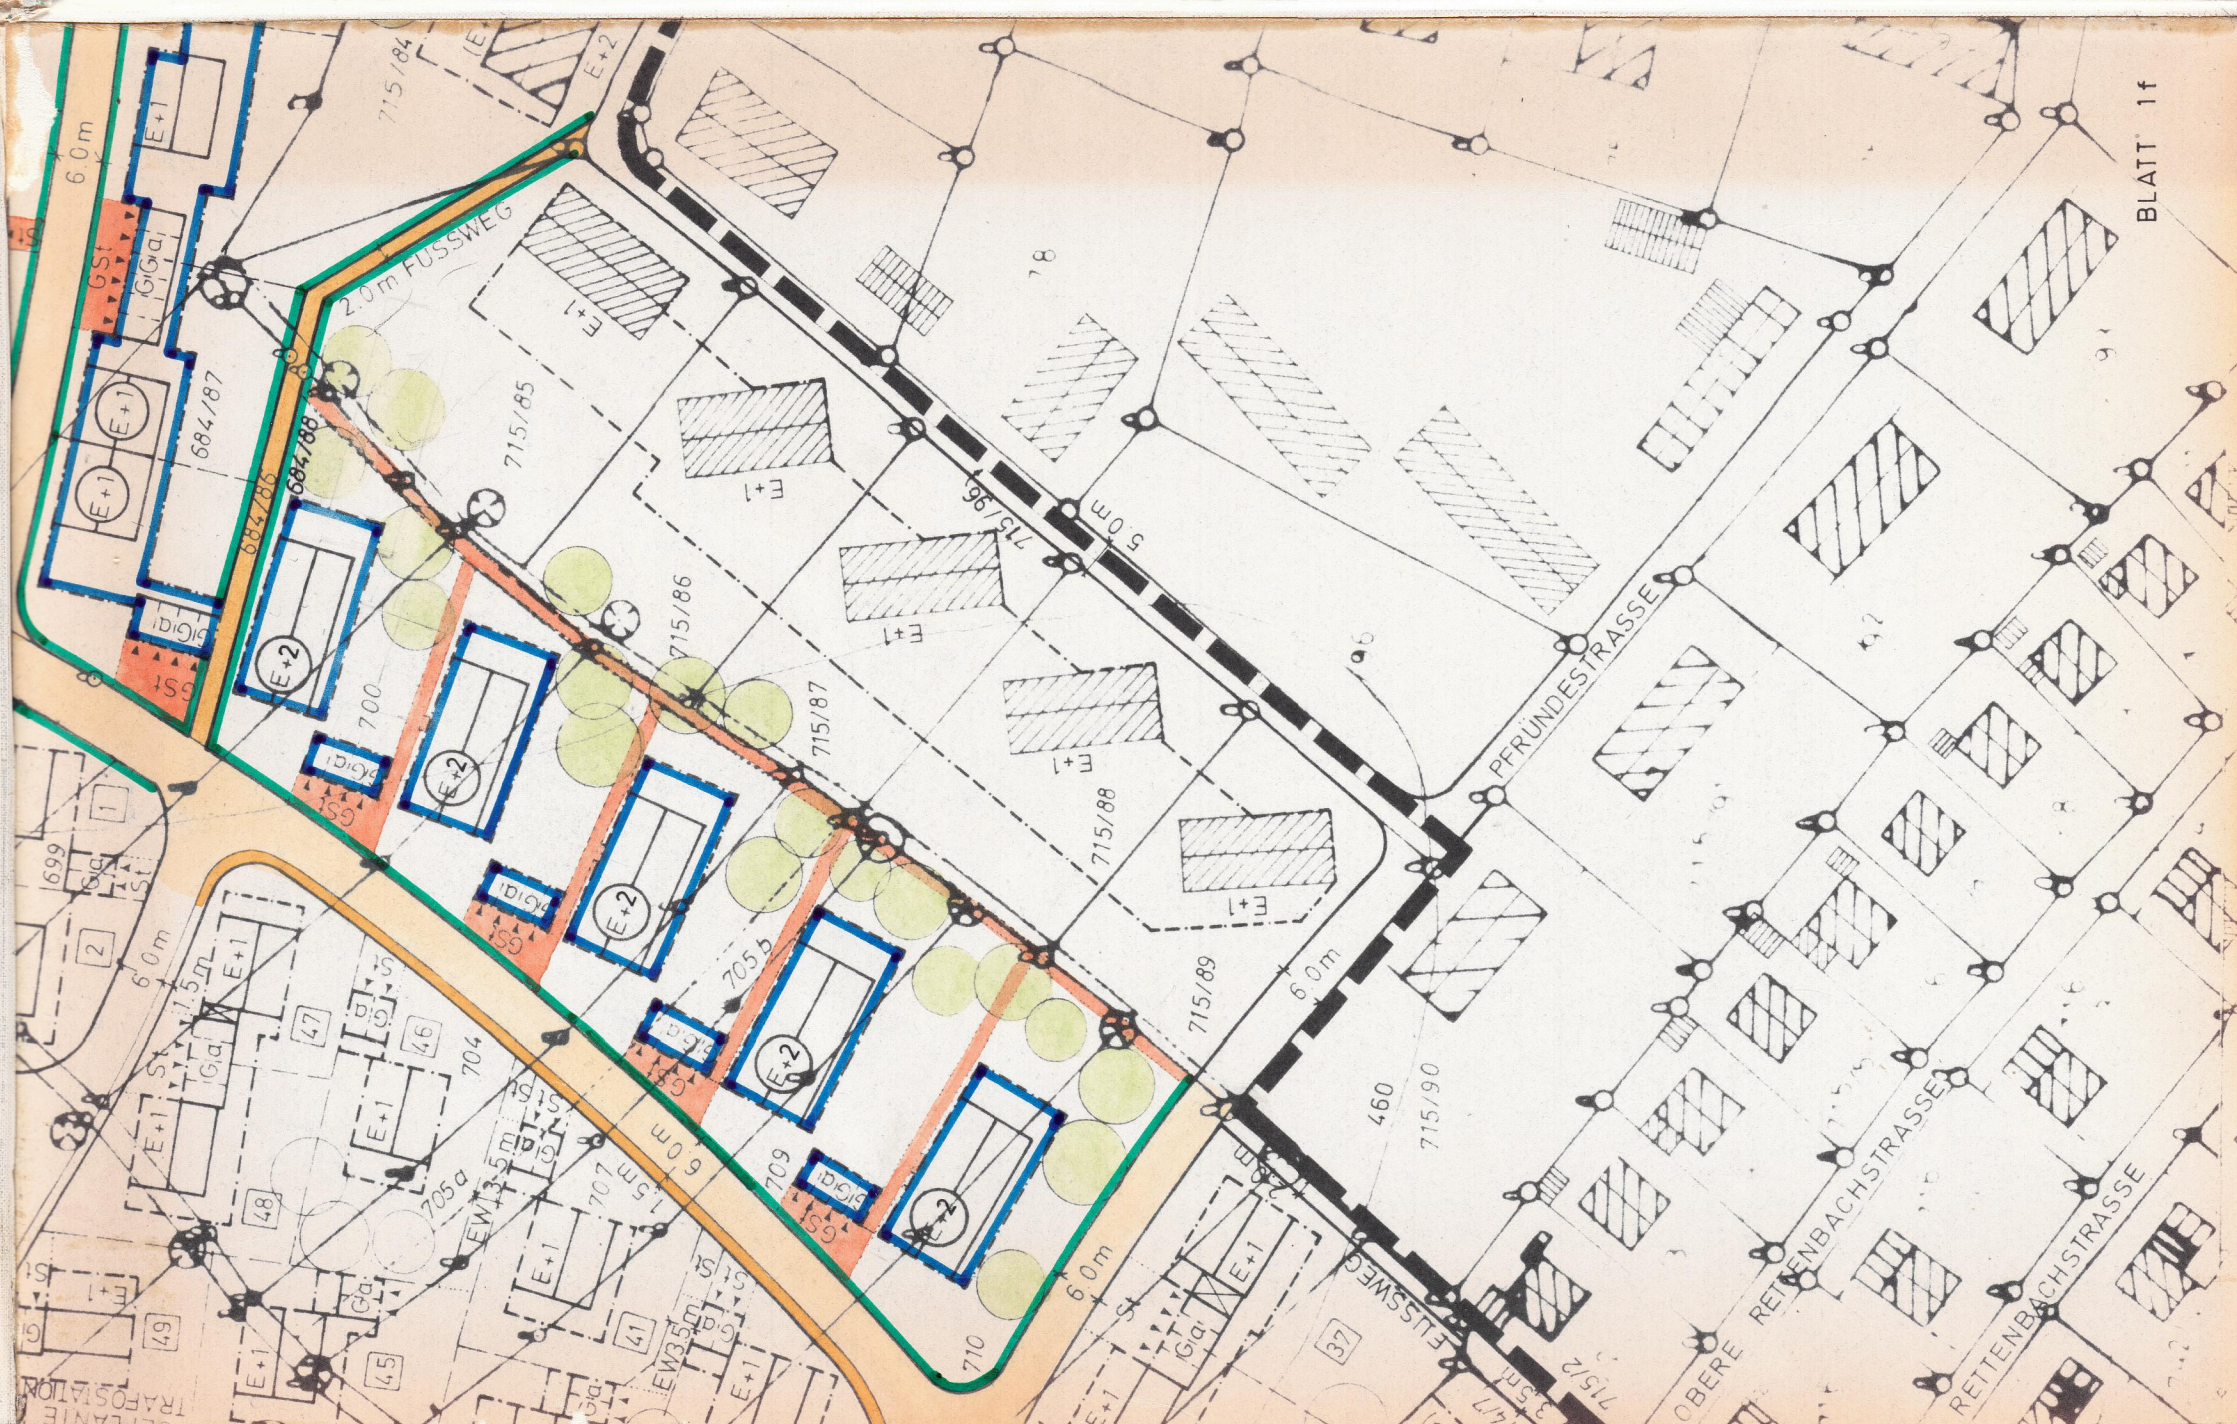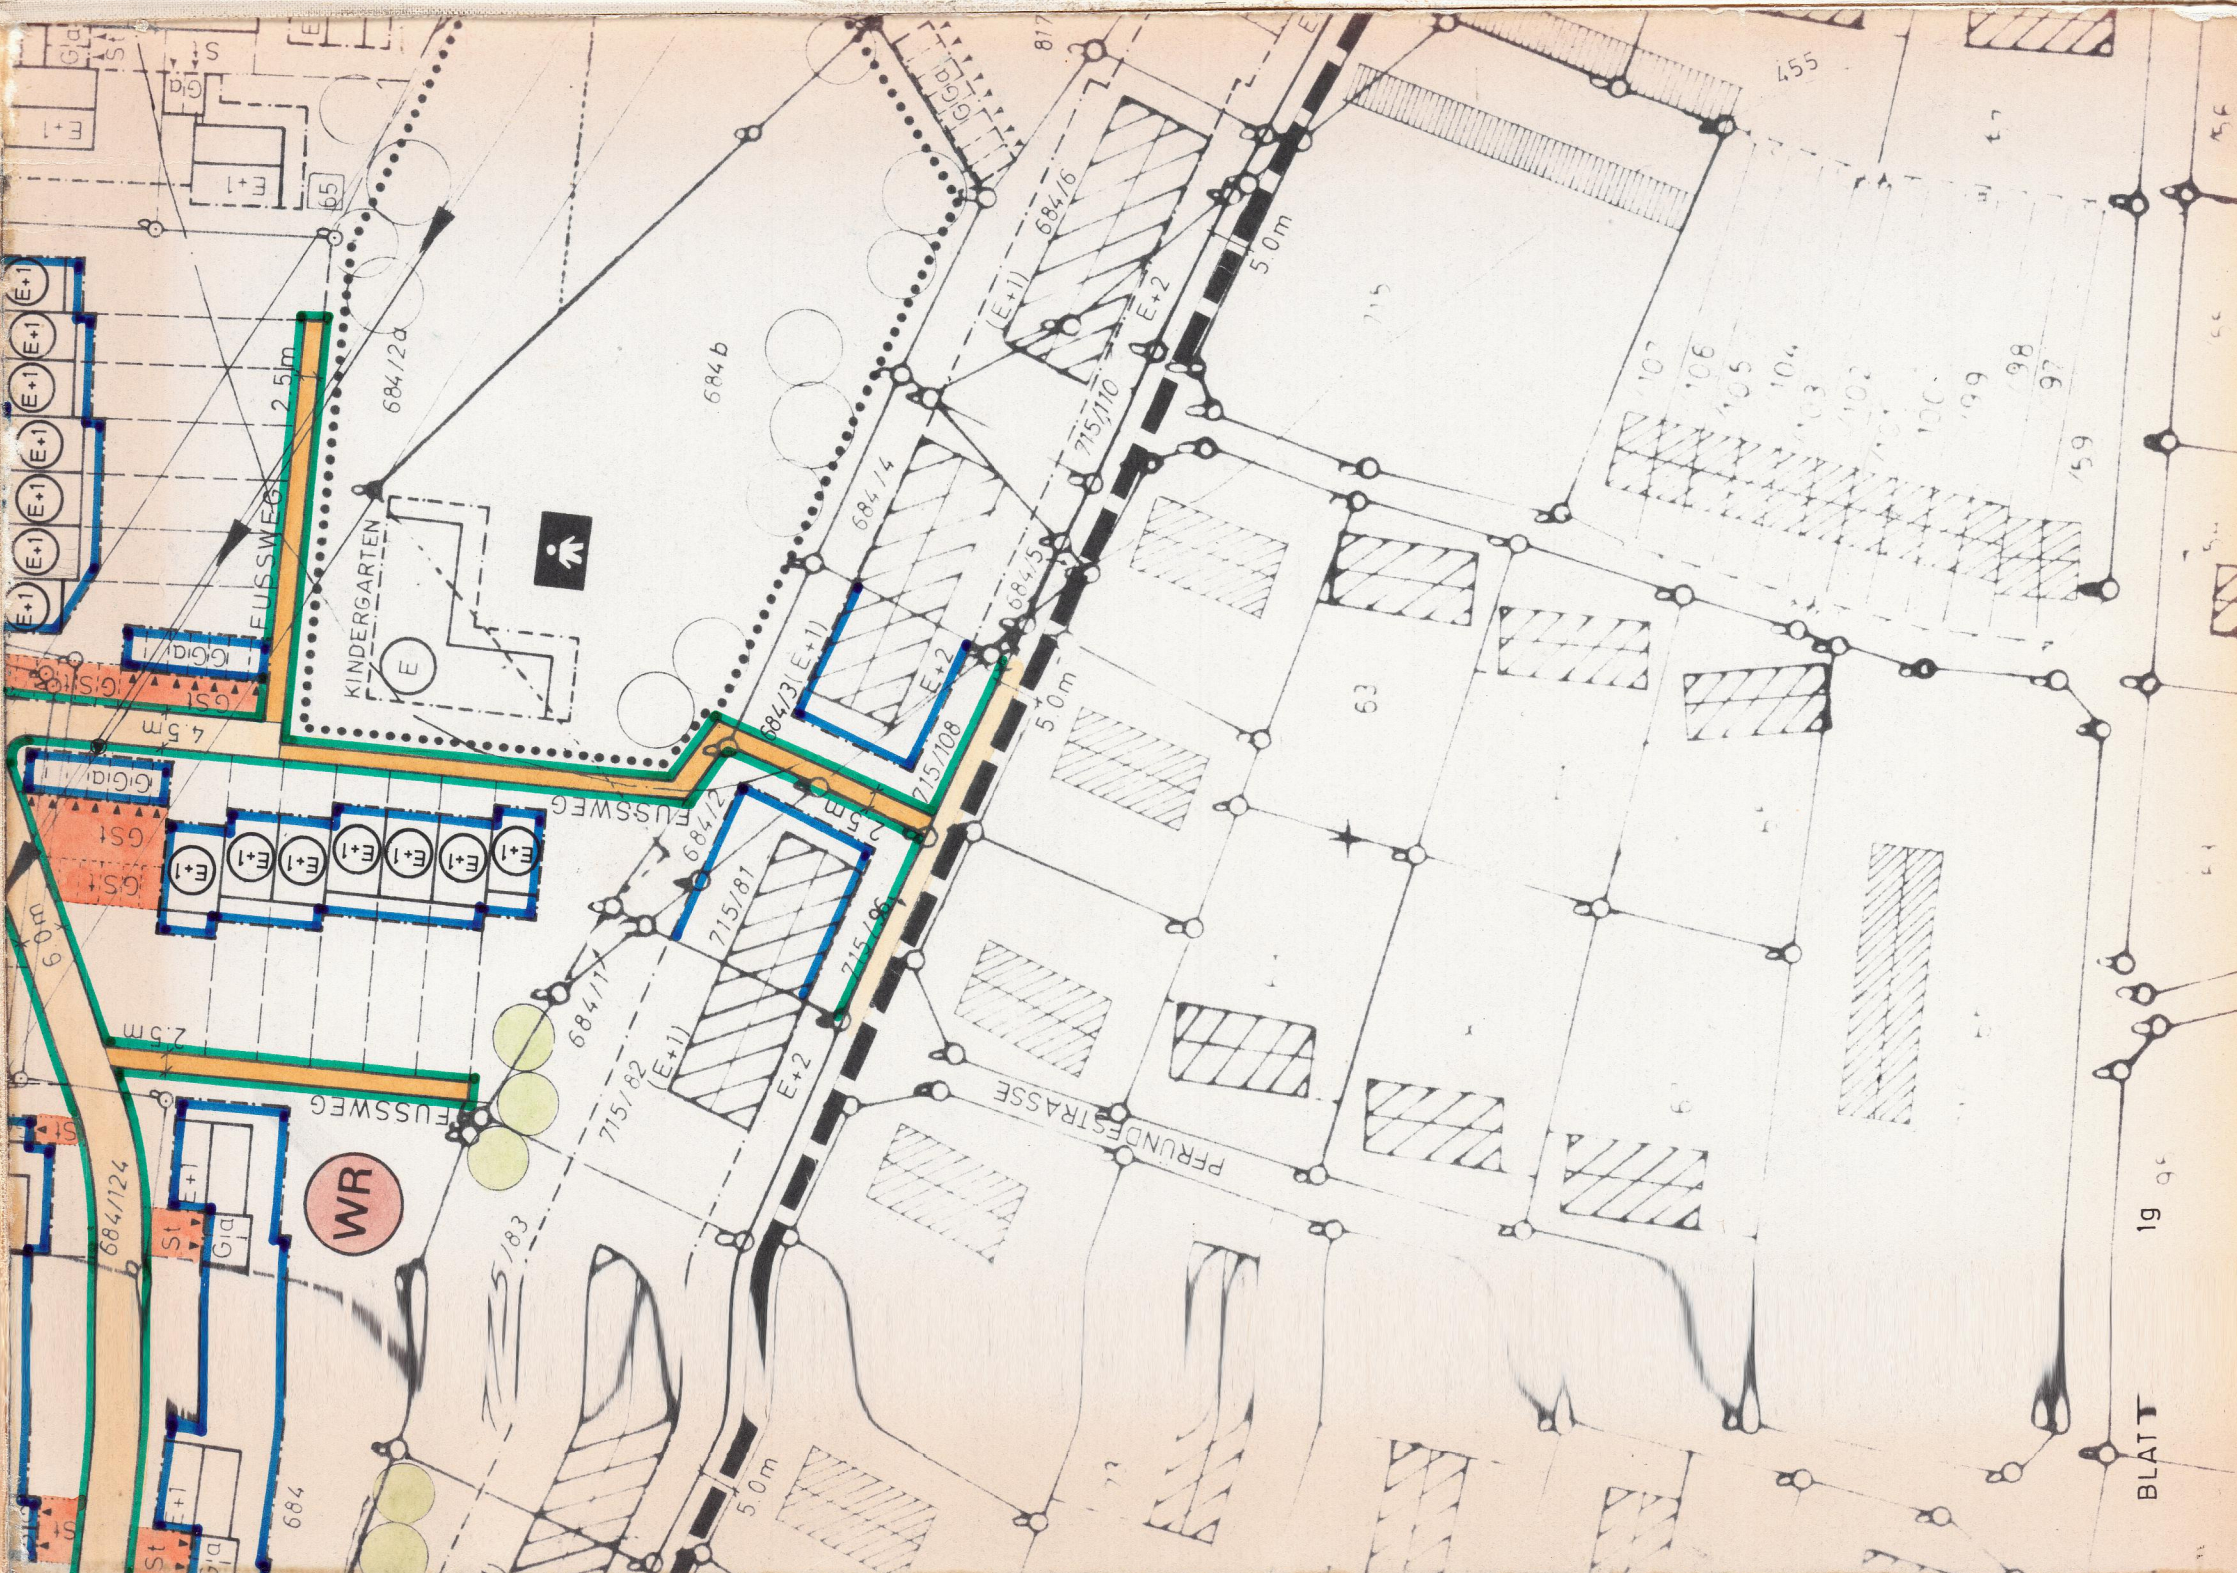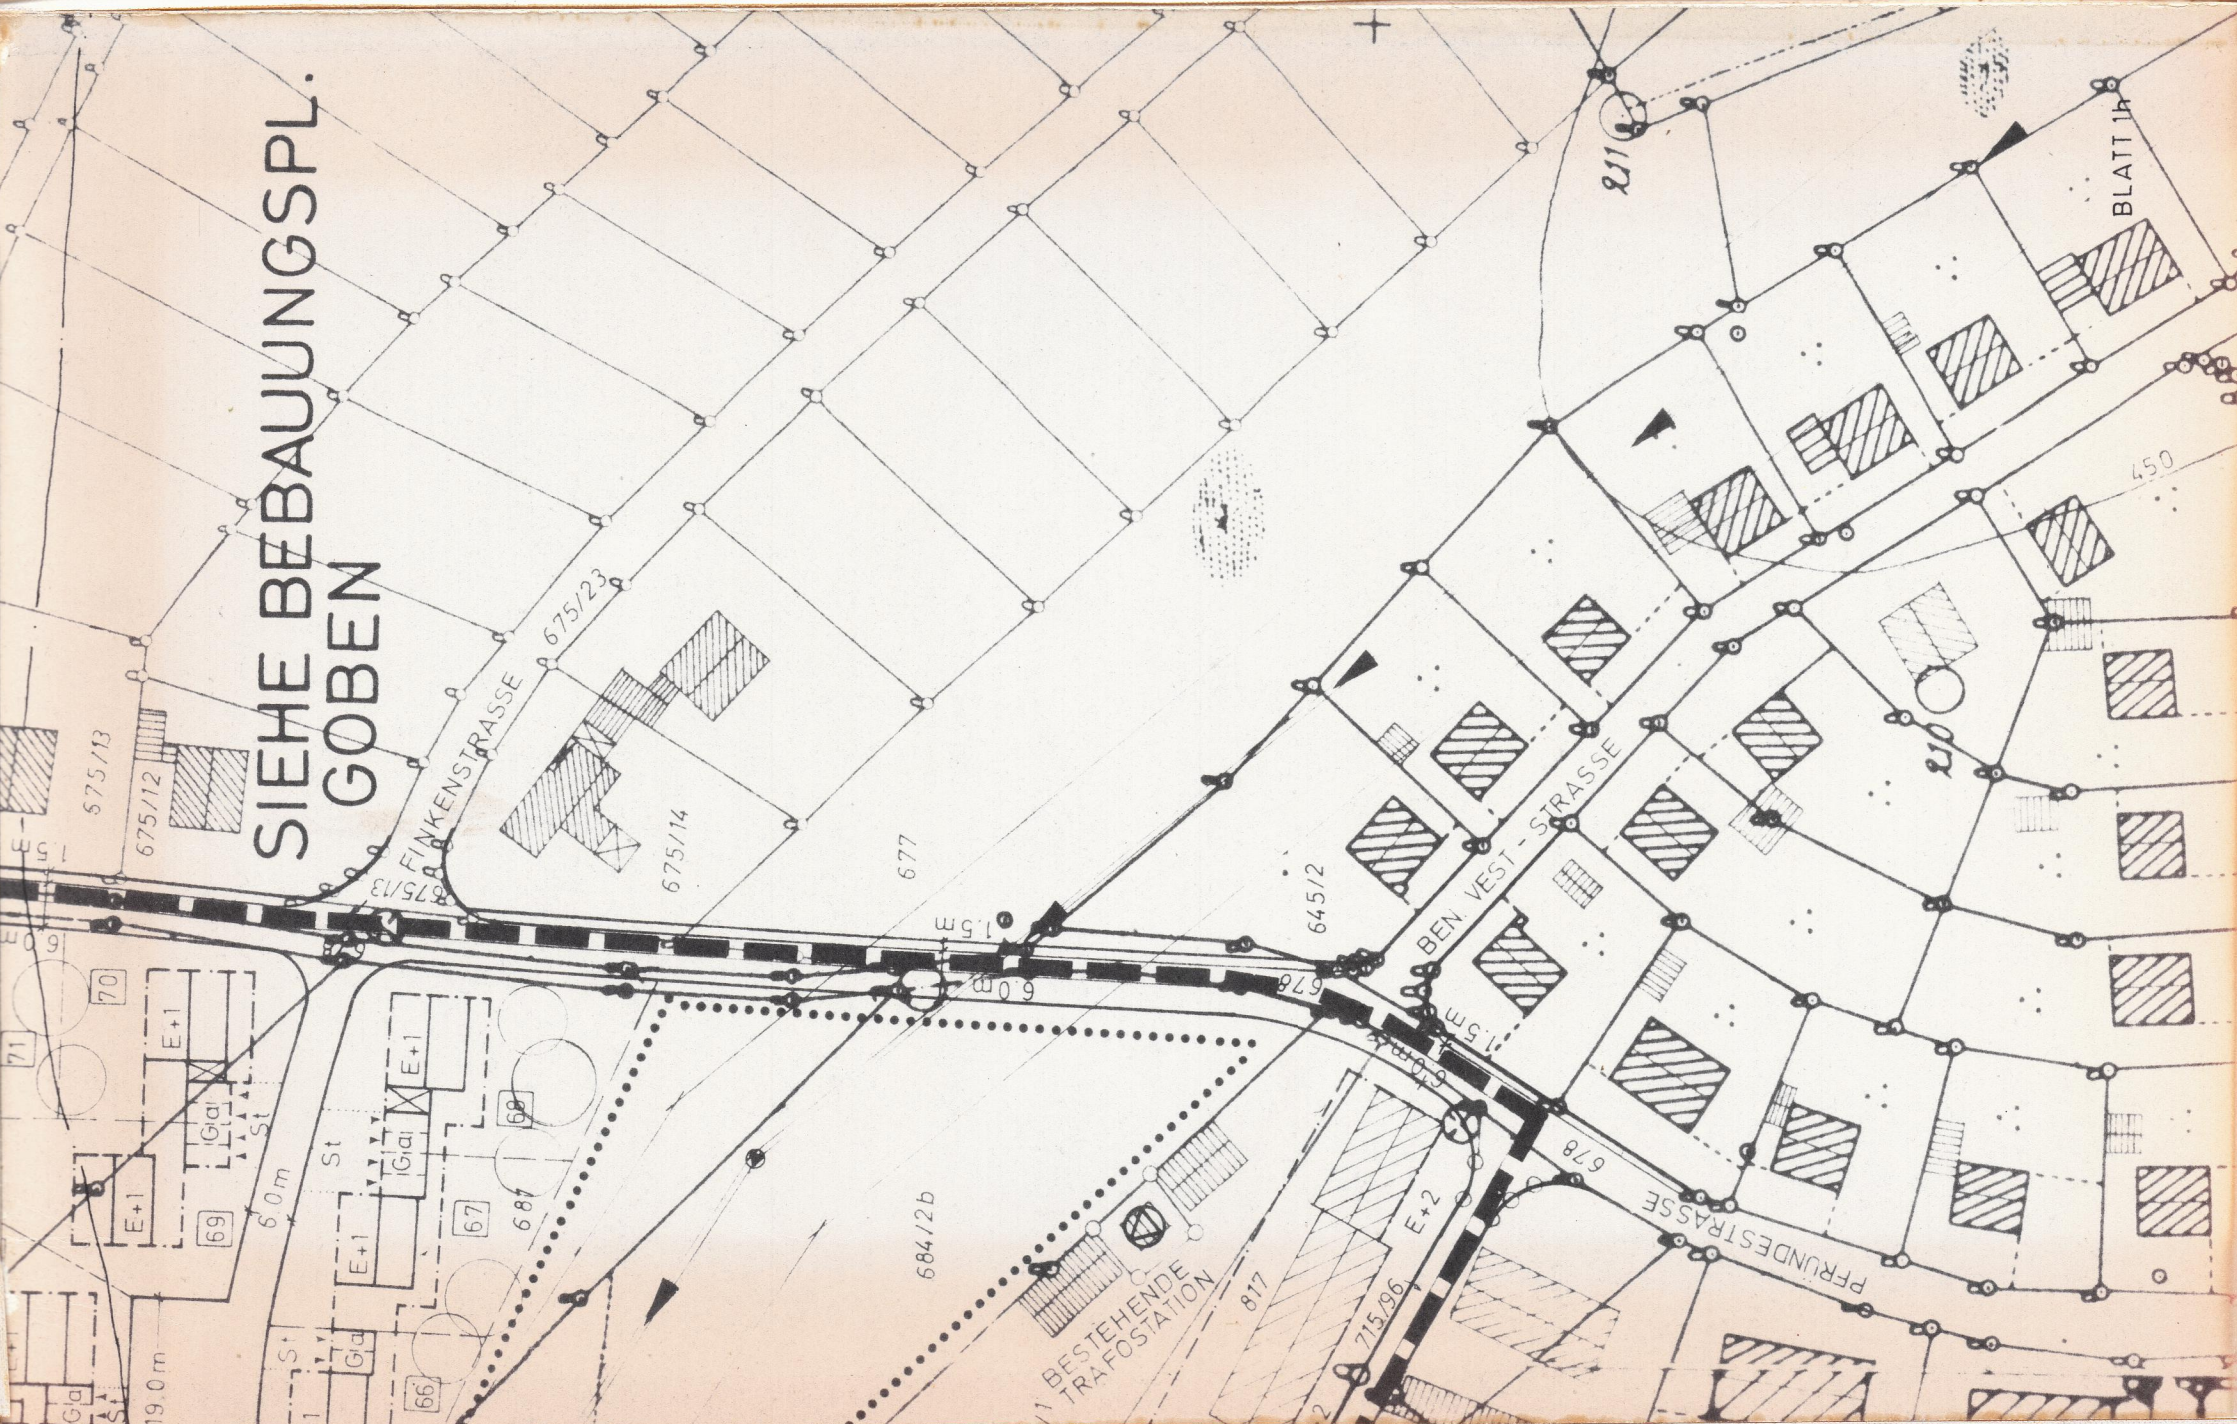

DECKBLATT NR 1
BEBAUUNGSPLANES SCHACHTEN
STADT/GEMEINDE VILSBURG
LANDKREIS VILSBURG
REG-BEZIRK NIEDERBAYERN